


Bring. **Build.** Send.

STAGE 02: Ministry Centre

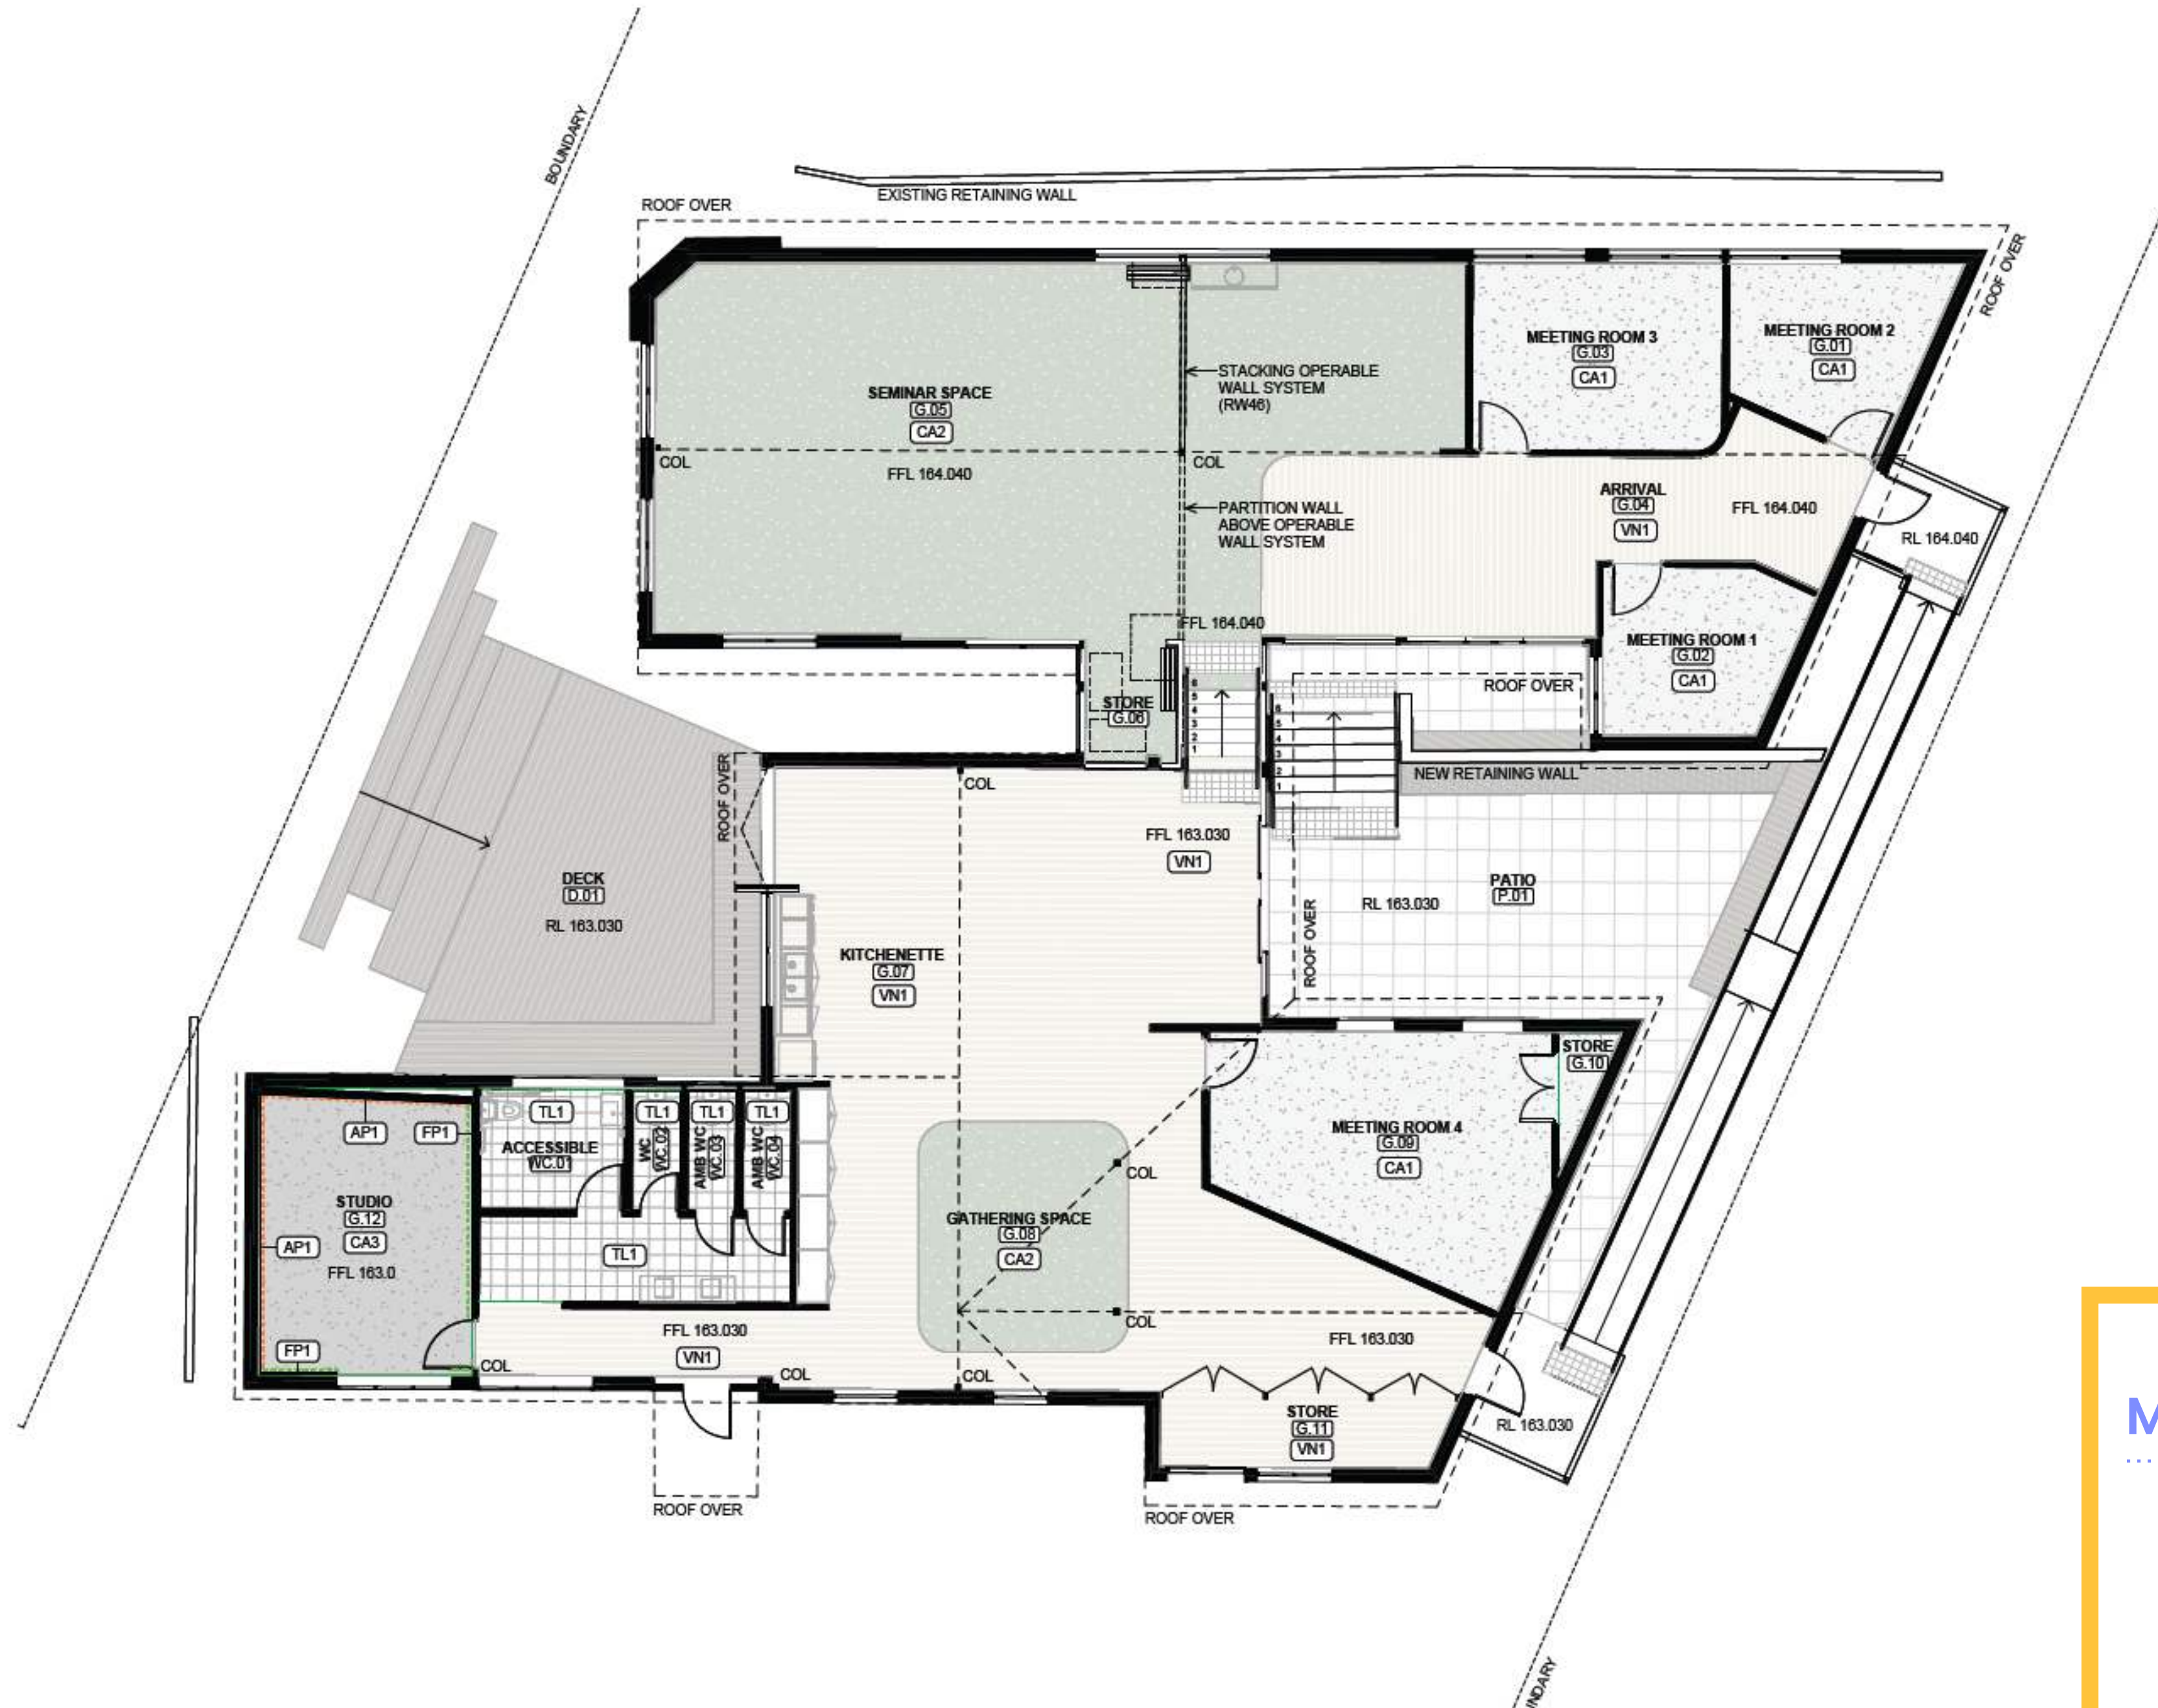


Ministry Centre
.....



Ministry Centre

Carpark

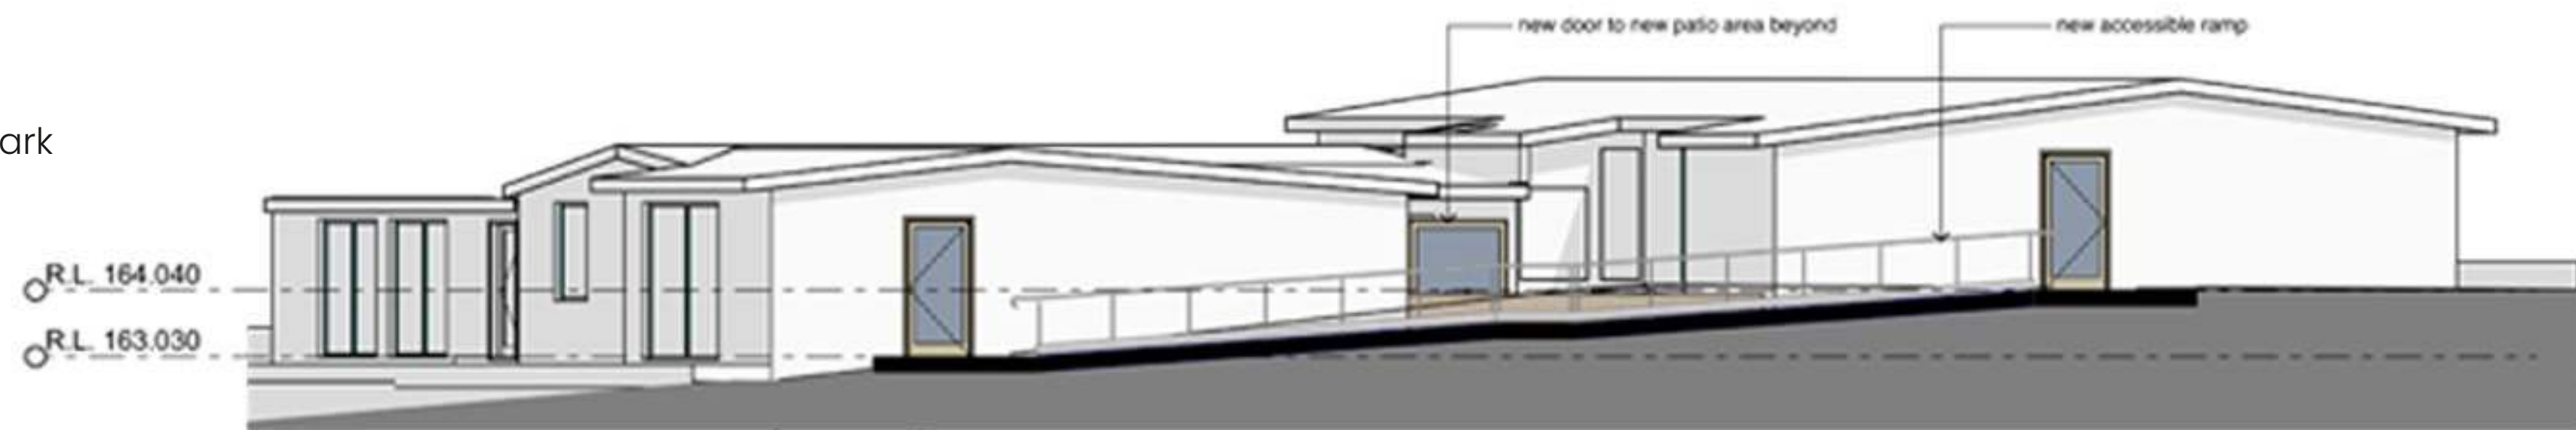

Old Northern Rd

01 Ministry Centre Elevation
1:100

Ministry Centre


< Church



Oakhill College >

02 Ministry Centre Section 1
1:100

Ministry Centre

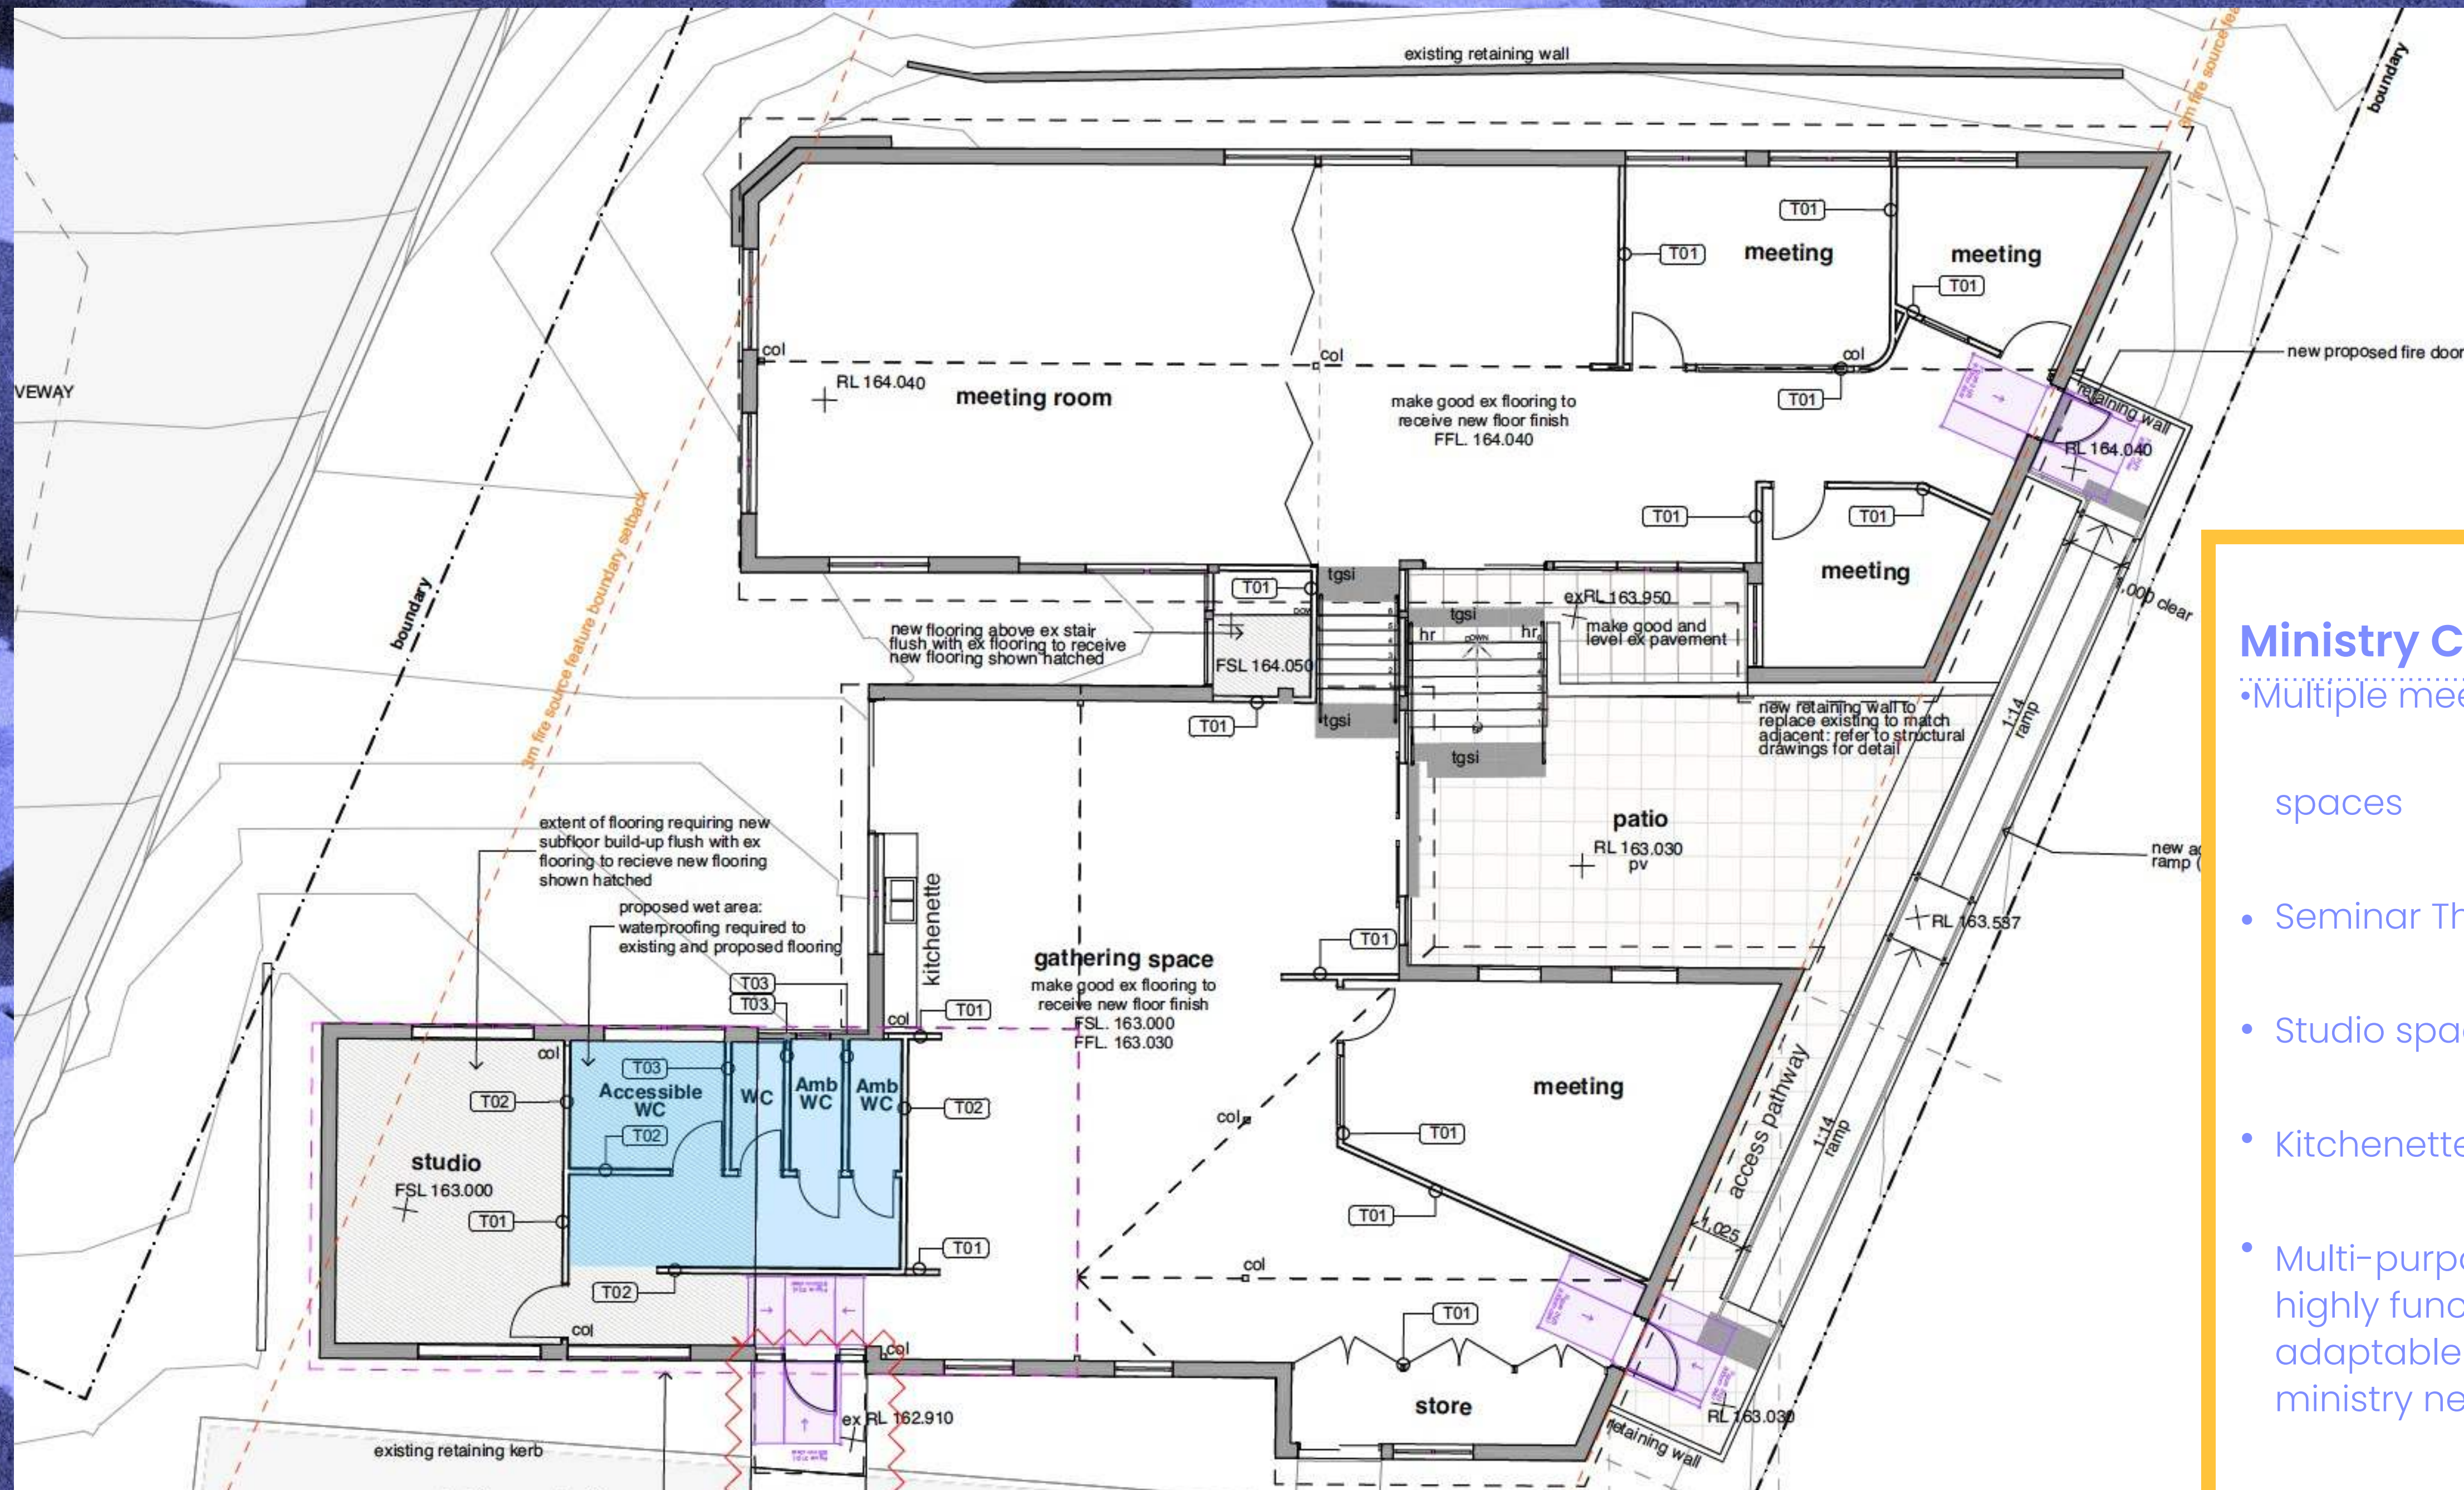

Ministry Centre

- Multiple meeting spaces
- Seminar Theatre
- Studio space
- Kitchenette
- Multi-purpose, highly functional & adaptable to ministry needs

STAGE 02: Ministry Centre

Current:

- Original rectory
 - Office
 - Ministry Centre
 - Unusable
- Cannot be used for any purpose

What we are doing:

- Complete renovation
- Maintain existing footprint

Cost:

\$1.4M (up to)

Diocesan requirement:

$\$1.4\text{M} + 10\% + 10\% =$

\$1.7M

Outcomes:

- Multi-function, multi-ministry meeting spaces
- Seminar Theatre
- Rehearsal space
- Kids / Youth / YA / City Alight
- Training & Small events
- Common areas •Kitchenette
- Indoor / Outdoor spaces

STAGE 02: Ministry Centre

Additional need:

Church Office needs for 2027 & 2028

Anglican Retirement Village (Anglicare) are demolishing existing SPCH Offices to build new ARV facilities through 2027 & 2028.

We will have no church offices from 2027 if we do not build the Ministry Centre.

STAGE 02: Ministry Centre

Cost:

\$1.4M (up to)

Status:

\$800K already allocated

Funds to raise:

\$600K-\$700K by April 2026

Timeline:

START - Mid 2026

FINISH - December 2026

SUMMARY:

Carpark \$500K
+
Ministry Centre \$1.4M
=
\$1.9M

Currently
Available
Funds
=
\$1.3M

Additional
Funds
Required
=
**\$600K–
\$700K**